



(4) 21,000 GAL. H₂O STORAGE TANK EQUIPPED WITH APPLICABLE PUMPING SYSTEM

(1) 300,000 GAL. DEWATERING SCOW EQUIPPED WITH APPLICABLE PUMPING SYSTEMS

DREDGING SITE DEWATERING

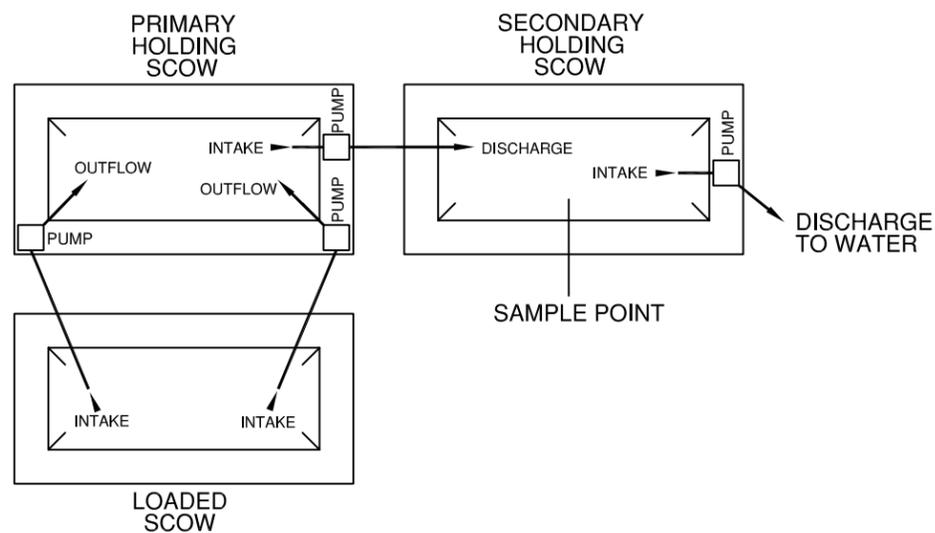

DMRF DEWATERING

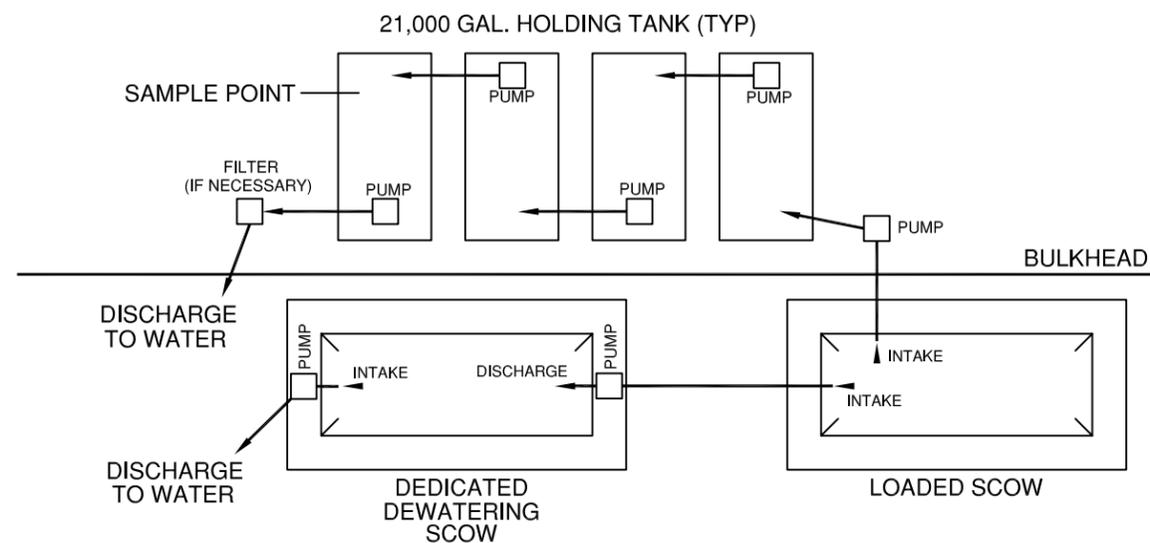

General Notes


No.	Revision/Issue	Date



Project Name and Address
DREDGE MATERIAL RECYCLING FACILITY PLAN
BALTIMORE, MD

Project
DREDGE-3.DWG
Date
5-23-07
Scale

Sheet

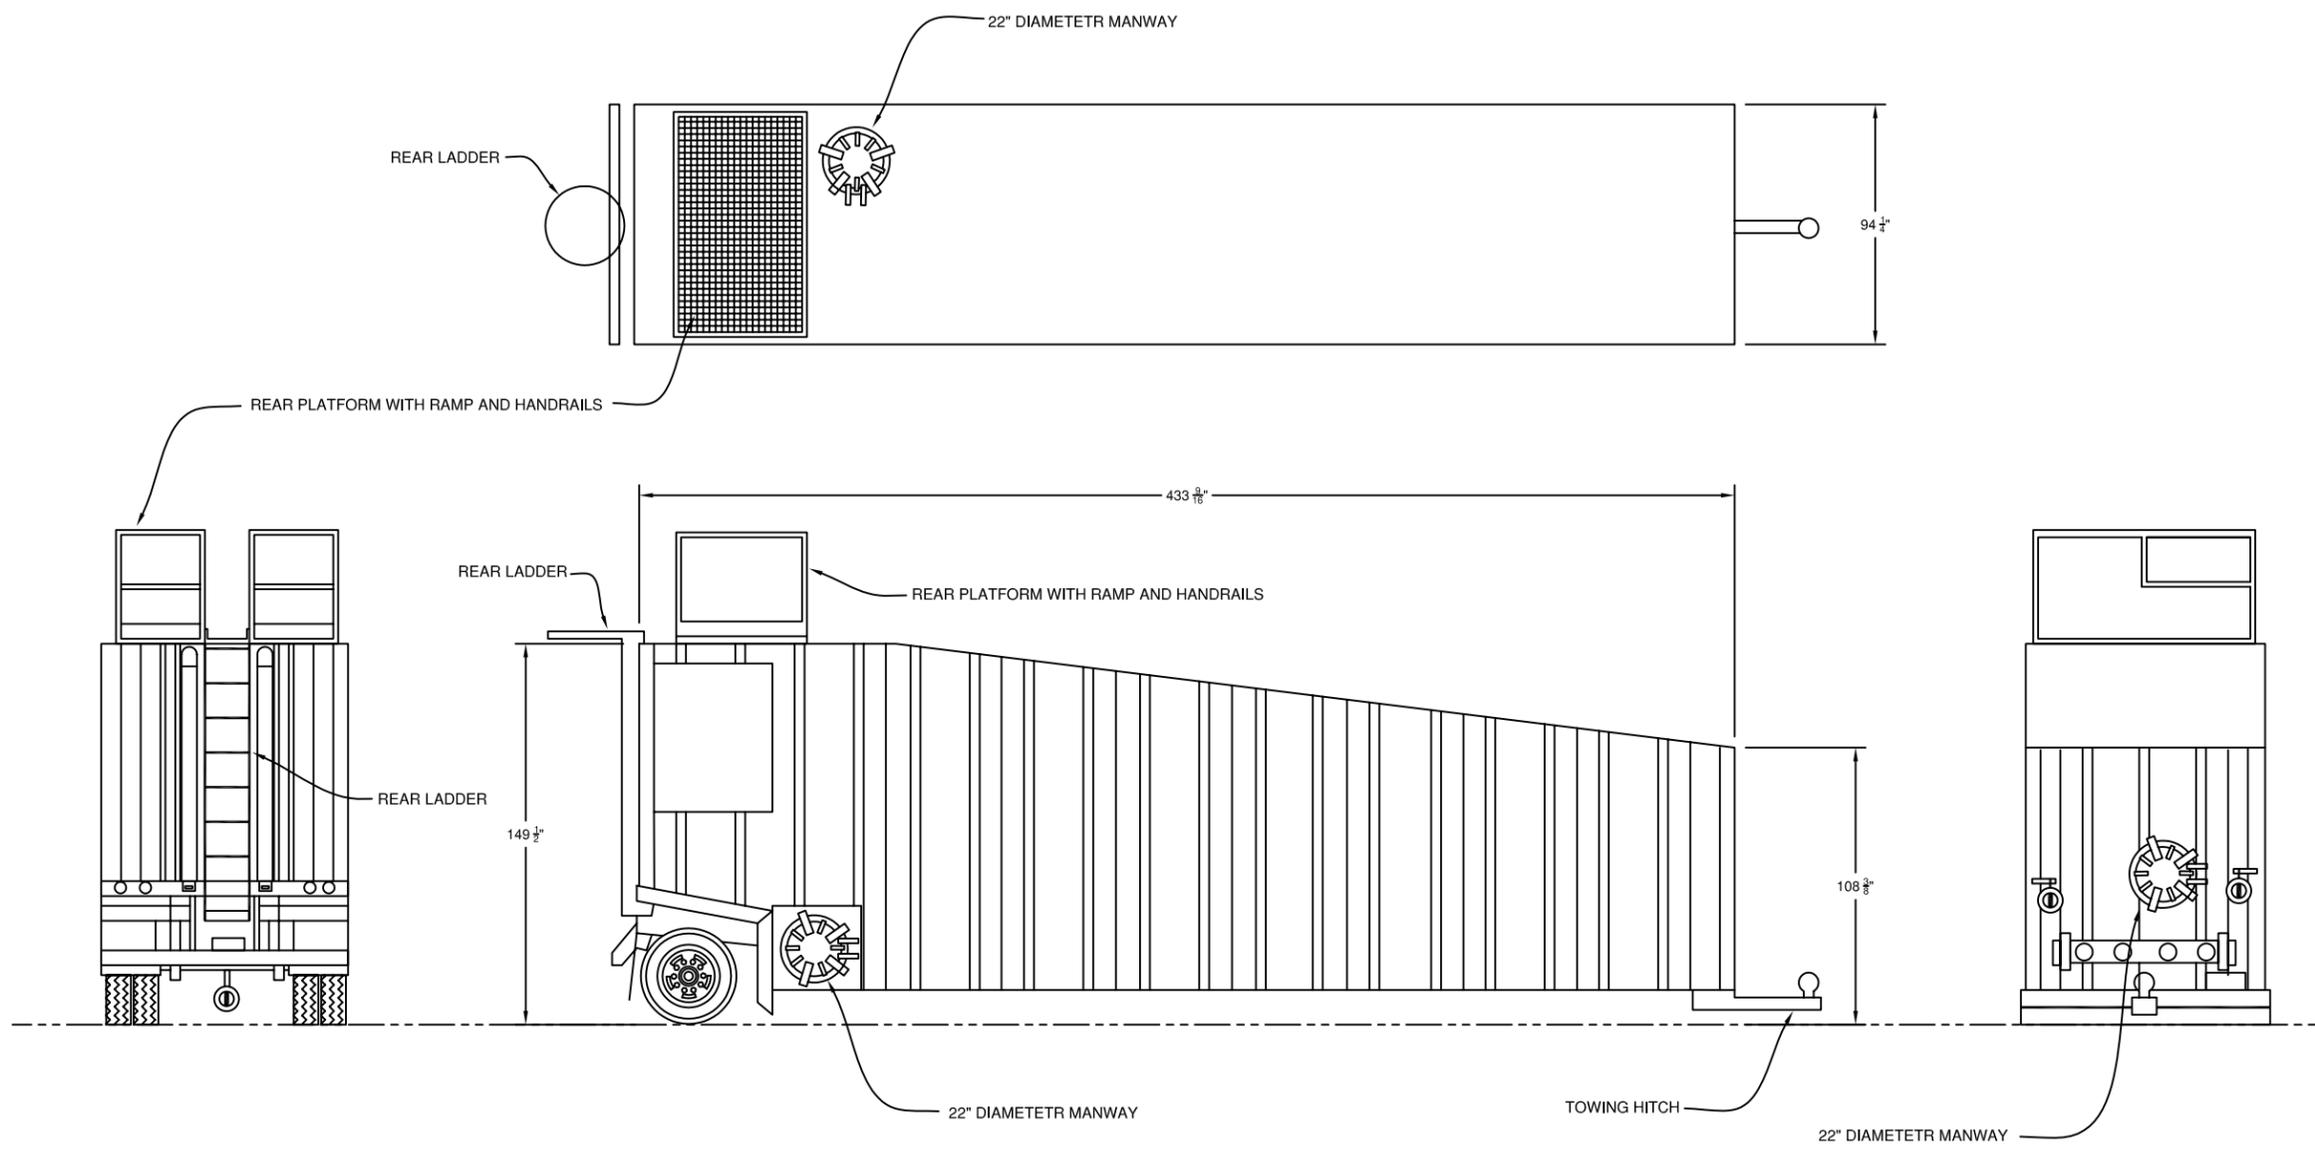

DEWATERING STORAGE TANK
 (TYPICAL 21,000 GALLONS)

General Notes

No.	Revision/Issue	Date



Project Name and Address

DEWATERING STORAGE TANK
 DREDGE MATERIAL RECYCLING
 FACILITY PLAN
 BALTIMORE, MD

Project BAKER.DWG	Sheet
Date 5-23-07	
Scale	