


DATE PLOTTED => \$DATE  
TIME PLOTTED => \$TIME

USERNAME => \$USER  
DGN FILE => \$REQUEST

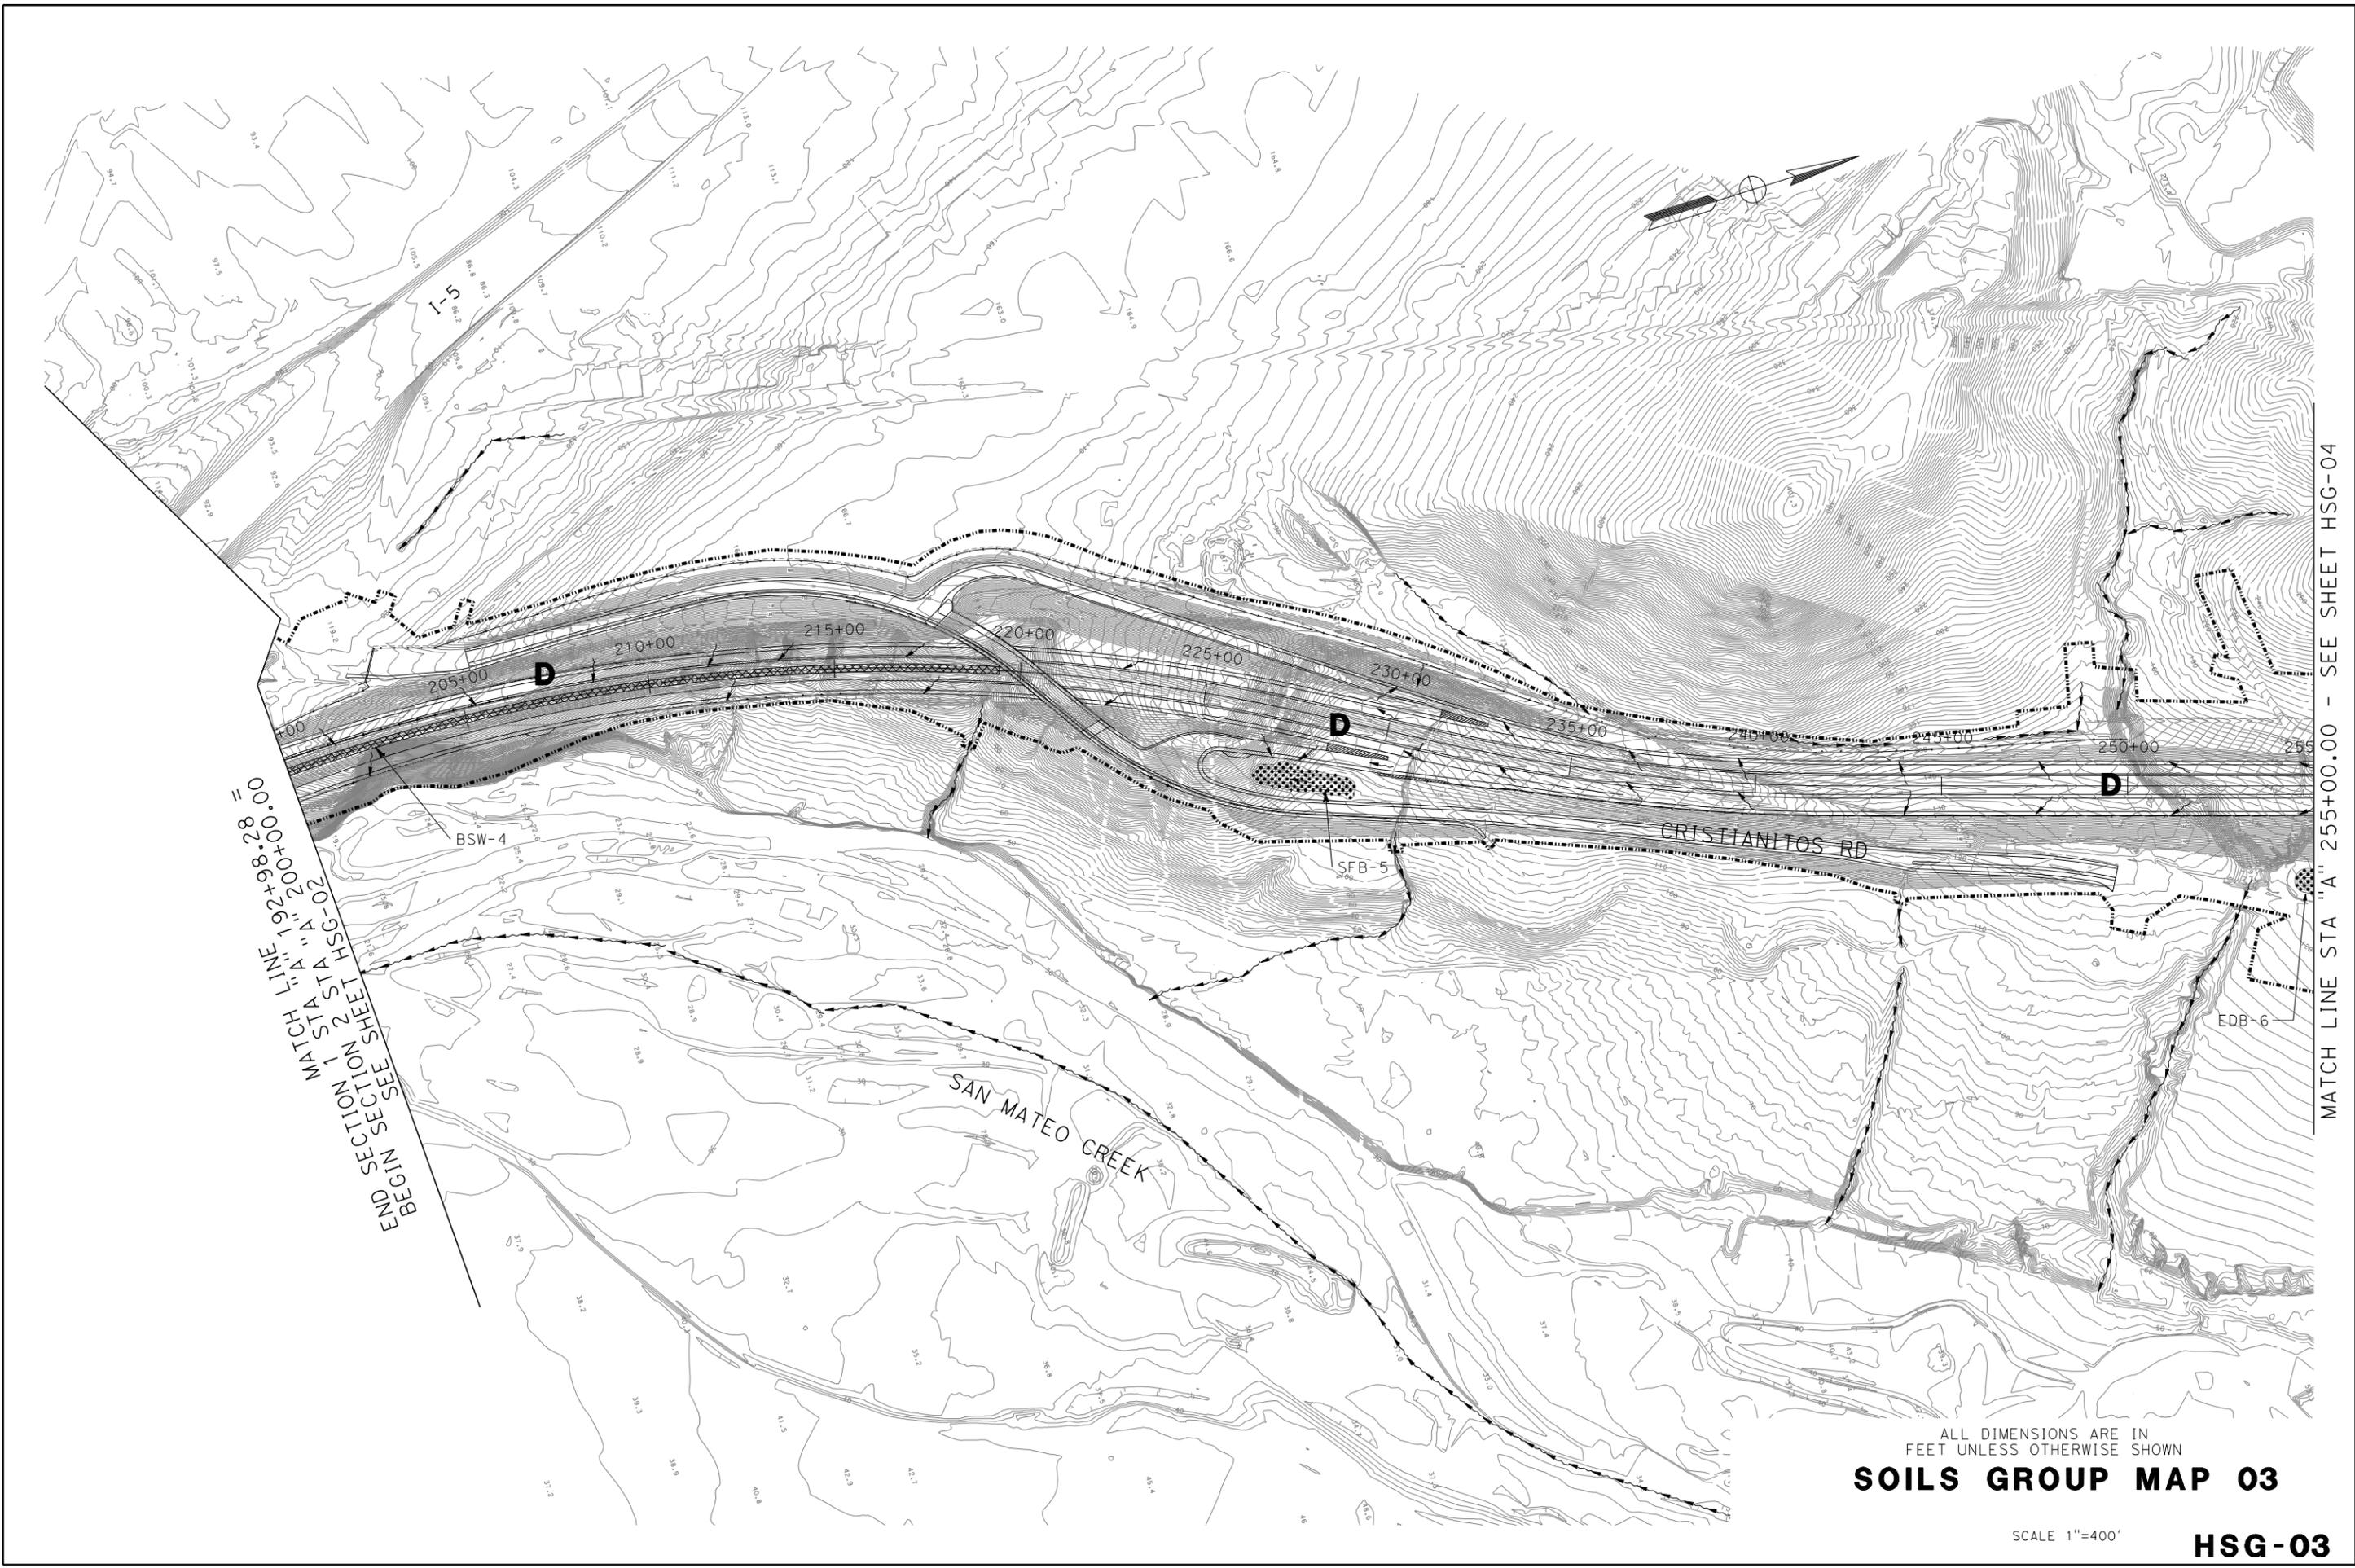

MATCH LINE 1 192+98.28 =  
STA STA "A" 200+00.00  
MATCH LINE 2 STA STA "A" HSG-02  
END SECTION 1 SEE SHEET HSG-01  
END SECTION 2 SEE SHEET HSG-03

MATCH LINE STA "A" 255+00.00 - SEE SHEET HSG-04

ALL DIMENSIONS ARE IN  
FEET UNLESS OTHERWISE SHOWN

### SOILS GROUP MAP 03

SCALE 1"=400'

### HSG-03

